
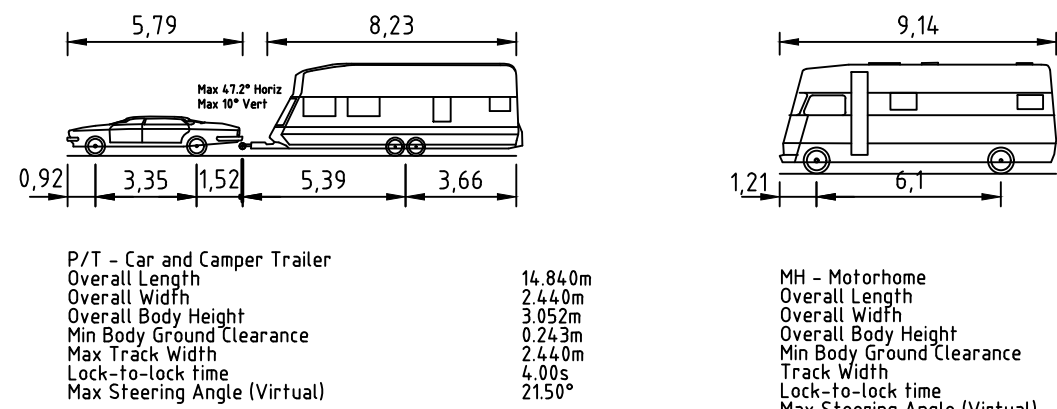


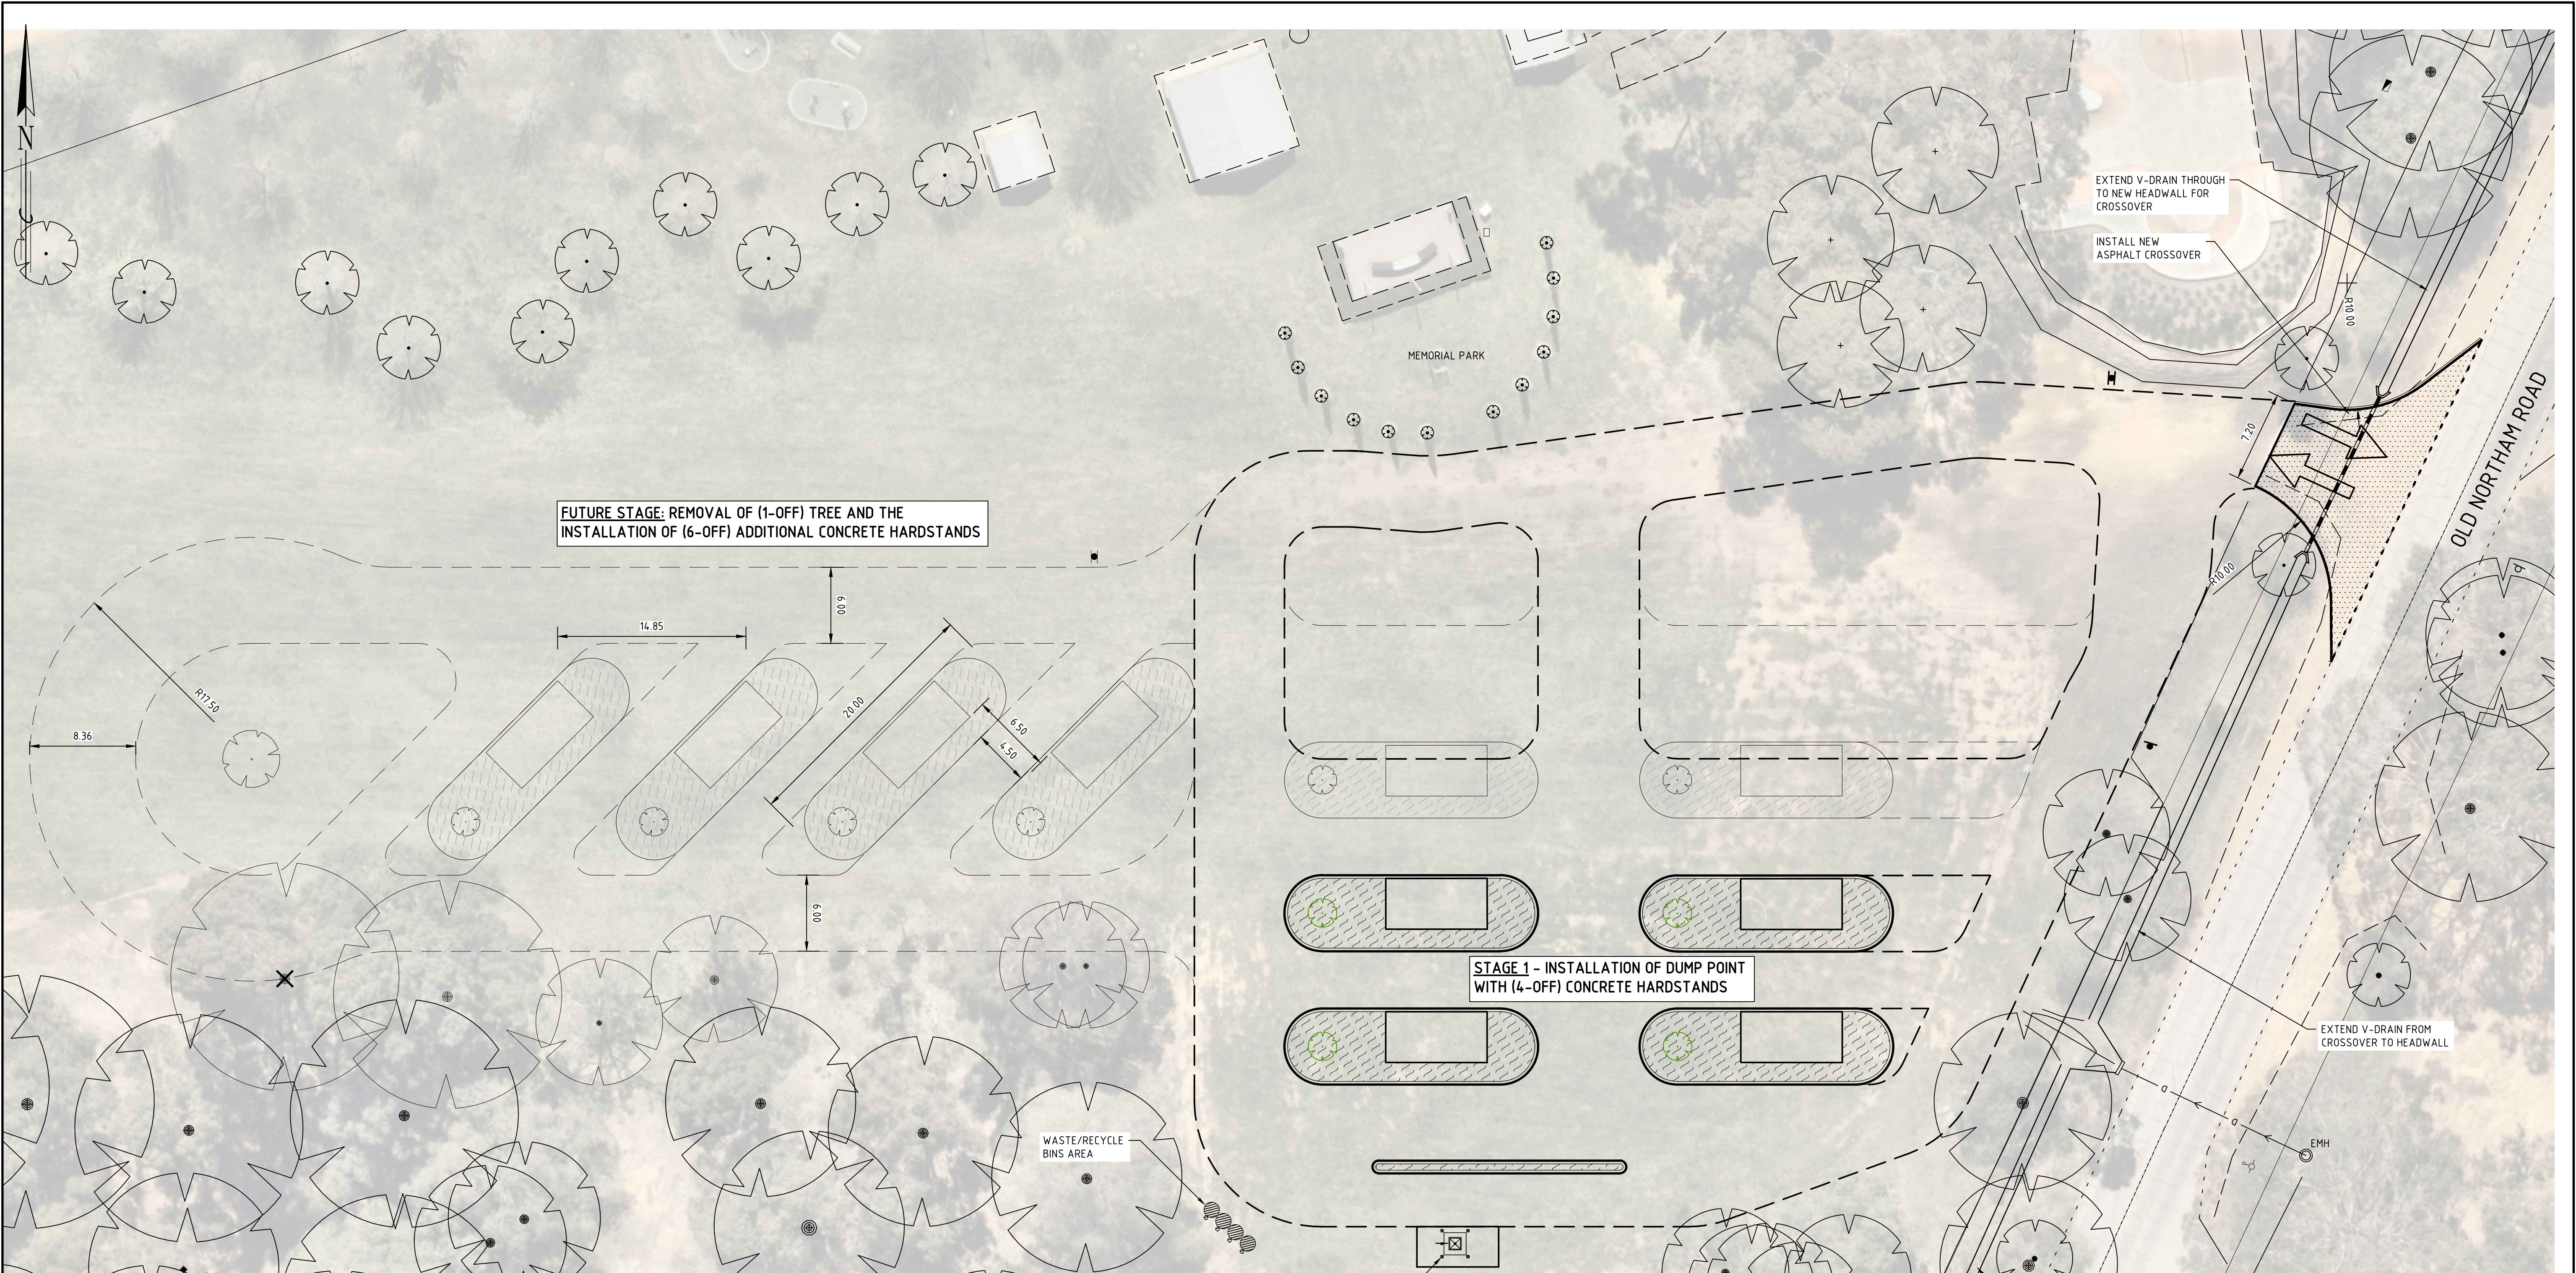

DESIGN VEHICLE SPECIFICATIONS

N.T.S.

OVERALL SITE PLAN

1:250

LEGEND

- AREA OF ASPHALT
40mm THICK AC14 75 BLOW
TOTAL AREA 150m²
- AREA OF MULCH
TOTAL AREA 275m²
- EXISTING TREE
- INSTALL TREE
- REMOVE TREE
- TRAFFIC DIRECTIONAL ARROWS

LEGEND - STORMWATER DRAINAGE CONCRETE MANHOLE TRAFFICABLE MANHOLE GULLY, SEP, SEG STORMWATER DRAINAGE LINE LEVELS / SETOUT STATION, SSM / TBM		LEGEND - SERVICES PUBLIC UTILITIES WATER VALVE, HYDRANT GAS VALVE TELECOM MANHOLE, PITS, PILLAR SEWER MANHOLE U/G POWER POLES, LIGHT, STAY OVERHEAD POWER OPTICAL FIBRE		LEGEND - CONSTRUCTION WORKS EXISTING PROPOSED ROAD CENTRELINE KERB BARRIER (BK) KERB SEMI-MOUNTABLE (SMK) KERB LOW-MOUNTABLE (LMK) KERB FLUSH BEAM (FB) EDGE OF SEAL SHOULDER FOOTPATH / ACCESS ROAD		REVISION C.G. A 06.05.25 PRELIMINARY - ISSUED FOR CONSULTATION (OPTION 2) DRAWN No DATE DETAILS		SURVEY LAND SURVEYS 18/10/24 WORK ORDER - DESIGNER C.GELDERBLOEM DRAWN C.GELDERBLOEM 05/12/24 CHECKED APPROVED		OVERNIGHT RV PARKING AND WASTEWATER DUMP POINT - CHIDLOW OFF OLD NORTHAM ROAD, LOT 352 PROPOSED DUMP POINT & CARAVAN PARKING CHIDLOW CONSULTATION PLAN (OPTION 2)		0 2.5 5 6.25 7.5 10m 1 : 250 DRAWING No. 25-05 SHEET 1 OF 2 DATE HORIZONTAL - MGA 94 VERTICAL - AHD		REVISION A ORIG DWG SIZE A1	
---	--	--	--	---	--	--	--	---	--	--	--	--	--	--------------------------------------	--