
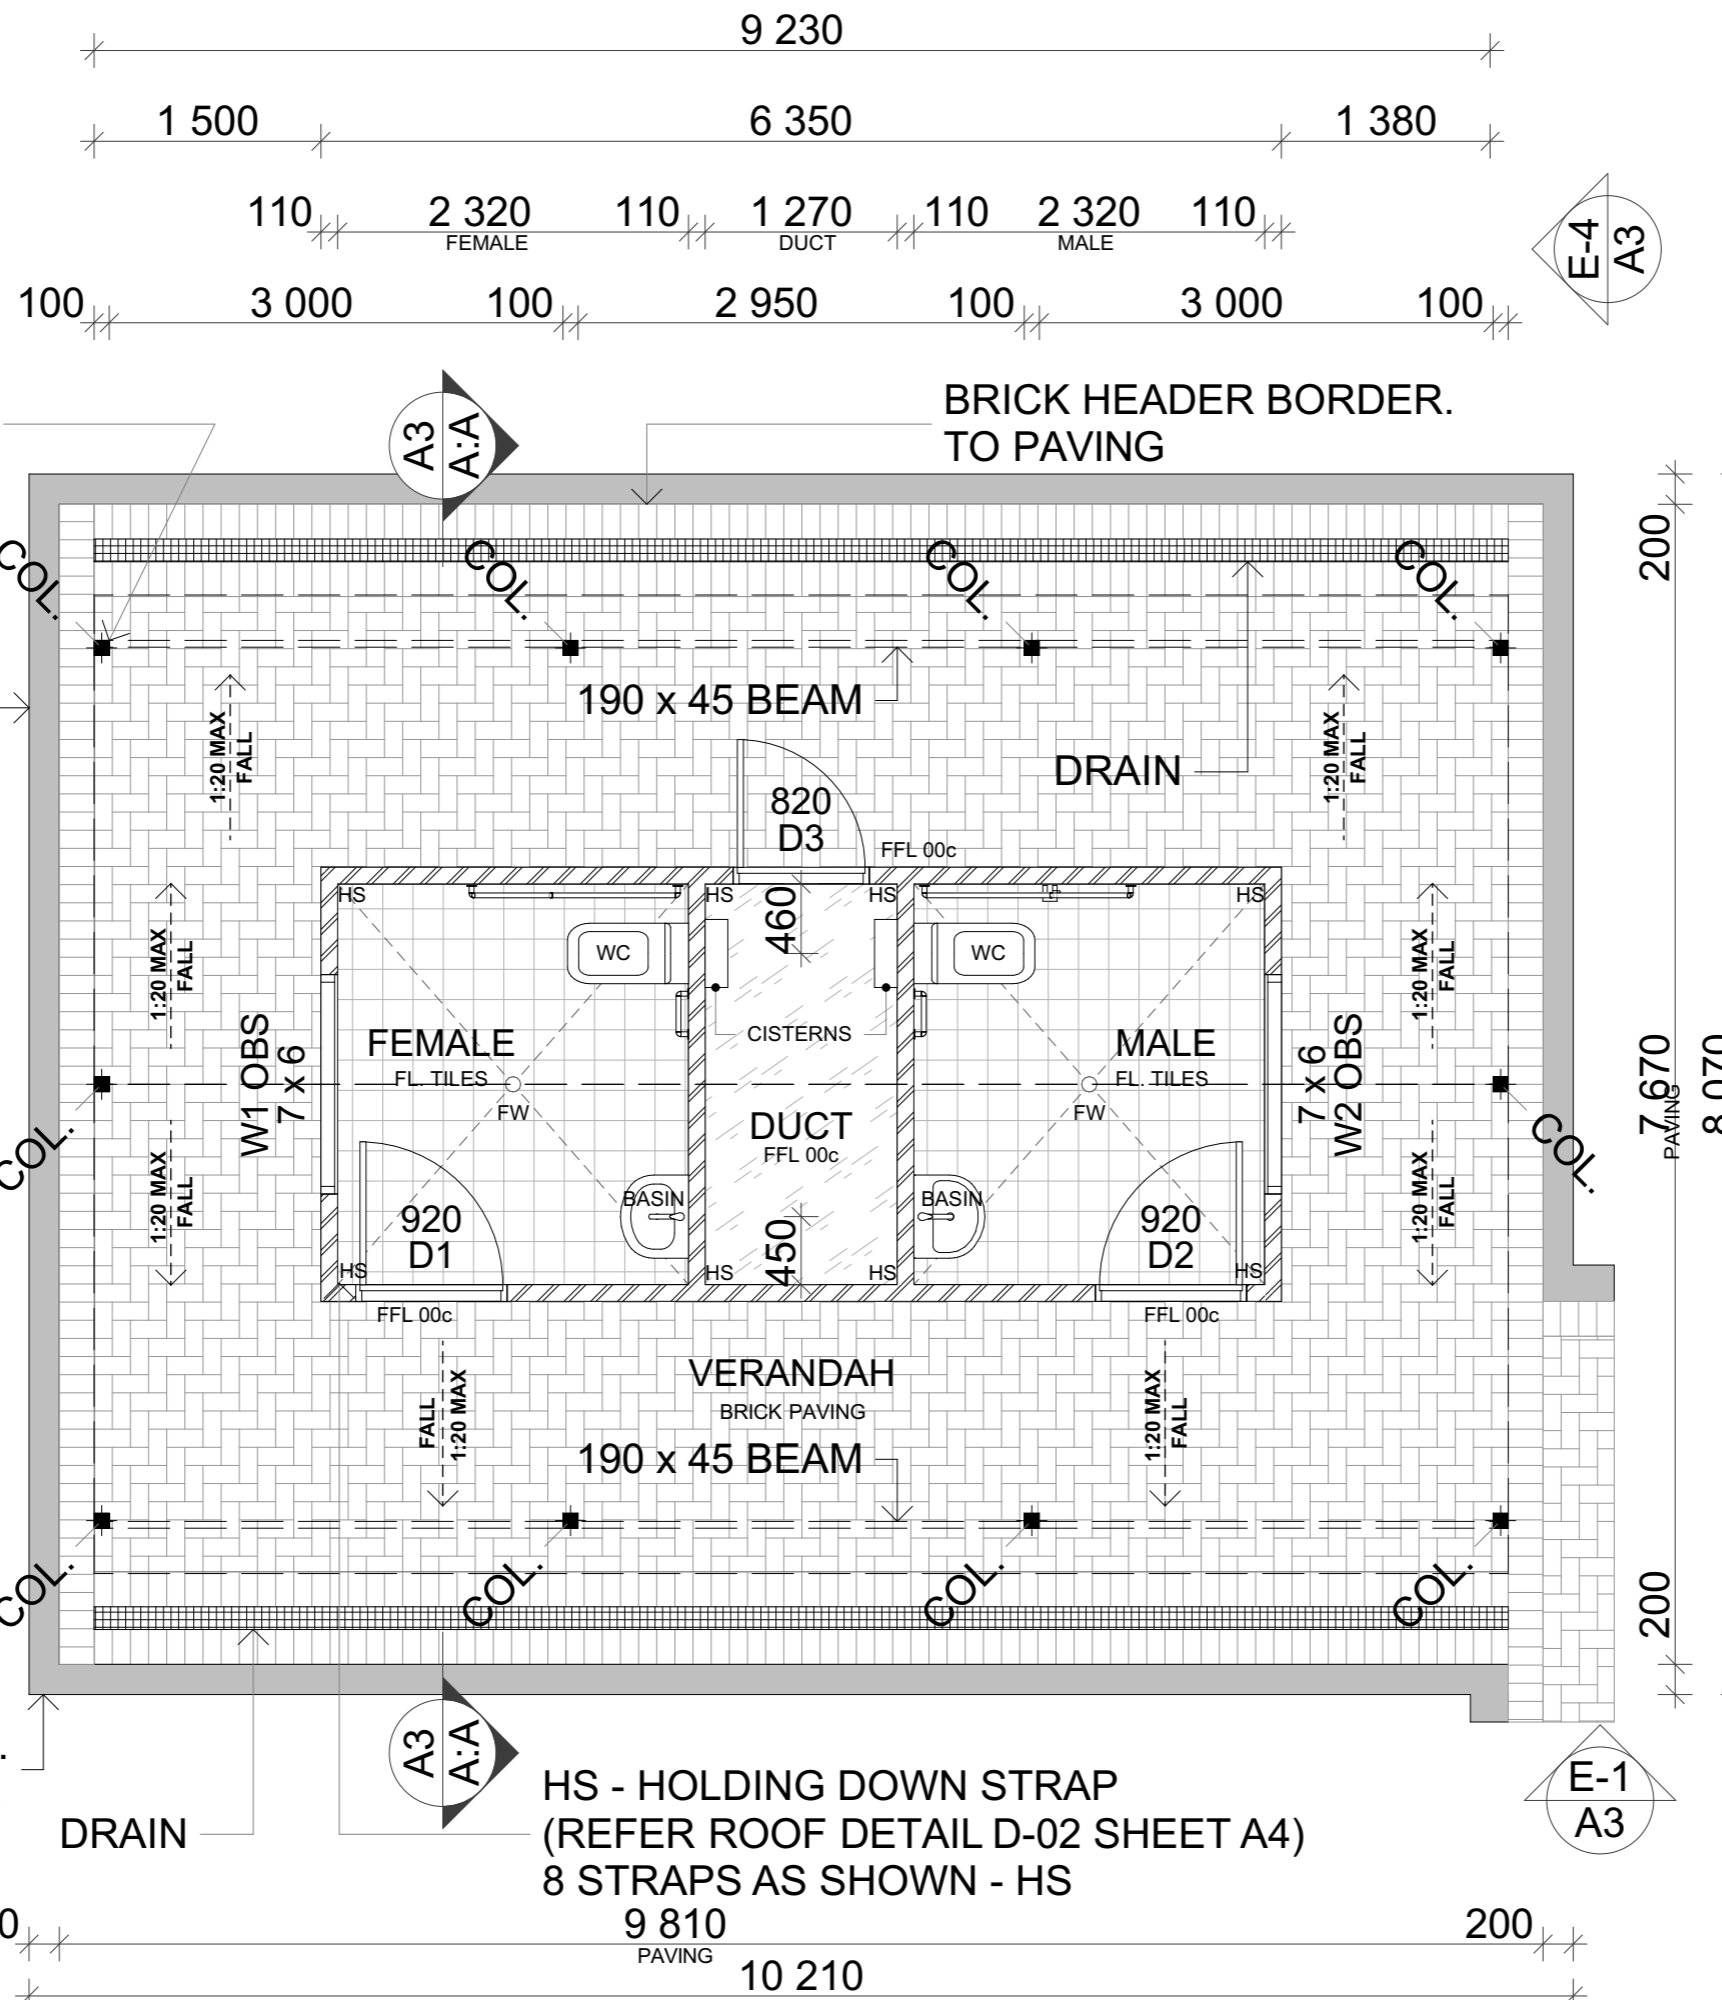


100 x 100 x 3.0 SHS
DURAGAL COLUMNS

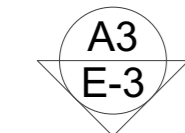

WINDOWS W1 & W2
90 x 90 x 6 GALV ANGLE MITRED FRAME WITH
100 x 4 GALV. SQUARE WELDED MESH.

DOORS

DOOR D1 & D2 920
SOLID CORE DOOR PAINT FINISH

FRAMES
ZINCANNEAL PAINT FINISH

HARDWARE
SATIN CHROME LEVER
'PASSAGE' SET INDICATING PRIVACY LOCK.

DOOR D3 820
SOLID CORE DOOR
ZINCANNEAL SKIN BOTH SIDES
PAINT FINISH

FRAME
ZINCANNEAL PAINT FINISH

HARDWARE
APPROVED NIGHTLATCH
KEYED TO COUNCILS 'BI-LOCK' LOCKING
SYSTEM

BRICKWORK
USE SOLID BRICKS FOR FIXING
OF GRAB RAILS

DUCT
FLOOR - 100mm THICK CRUSHED
BLUOMETAL

BUILDING PERMIT ISSUE

CHECK ALL DIMENSIONS ON SITE



**BRAUDE
ARCHITECTS**

7A Clarke Way Bassendean WA 6054
T 08 9274 5569
F 08 9274 1408
M 04 0827 4556
E braudearchitects@inet.net.au

ABN 78 977 125 311

**PROPOSED PUBLIC TOILET BLOCK
At BROZ PARK, PARKVIEW GARDEN
HELENA VALLEY
For THE SHIRE OF MUNDARING.**

| | | |
|-----------------------------------|---------------------------|-------------|
| TITLE GROUND FLOOR PLAN | | |
| SCALE 1:50 | PROJECT No 20-106 | PAPER A3 |
| DATE 30.06.2020 | FILE Broz Park_003.pln | REV |
| DRAWN: zh | DRAWING | REV |
| CHECKED: eb | A 2 | |
| COPYRIGHT ©2020 | | |

Copyright in this drawing and this design is the property of Braude Architects Pty Ltd. This drawing may not be reproduced in any form without the written permission of Braude Architects Pty Ltd.

GROUND FLOOR
1:50