





LOCALITY
N. T. S

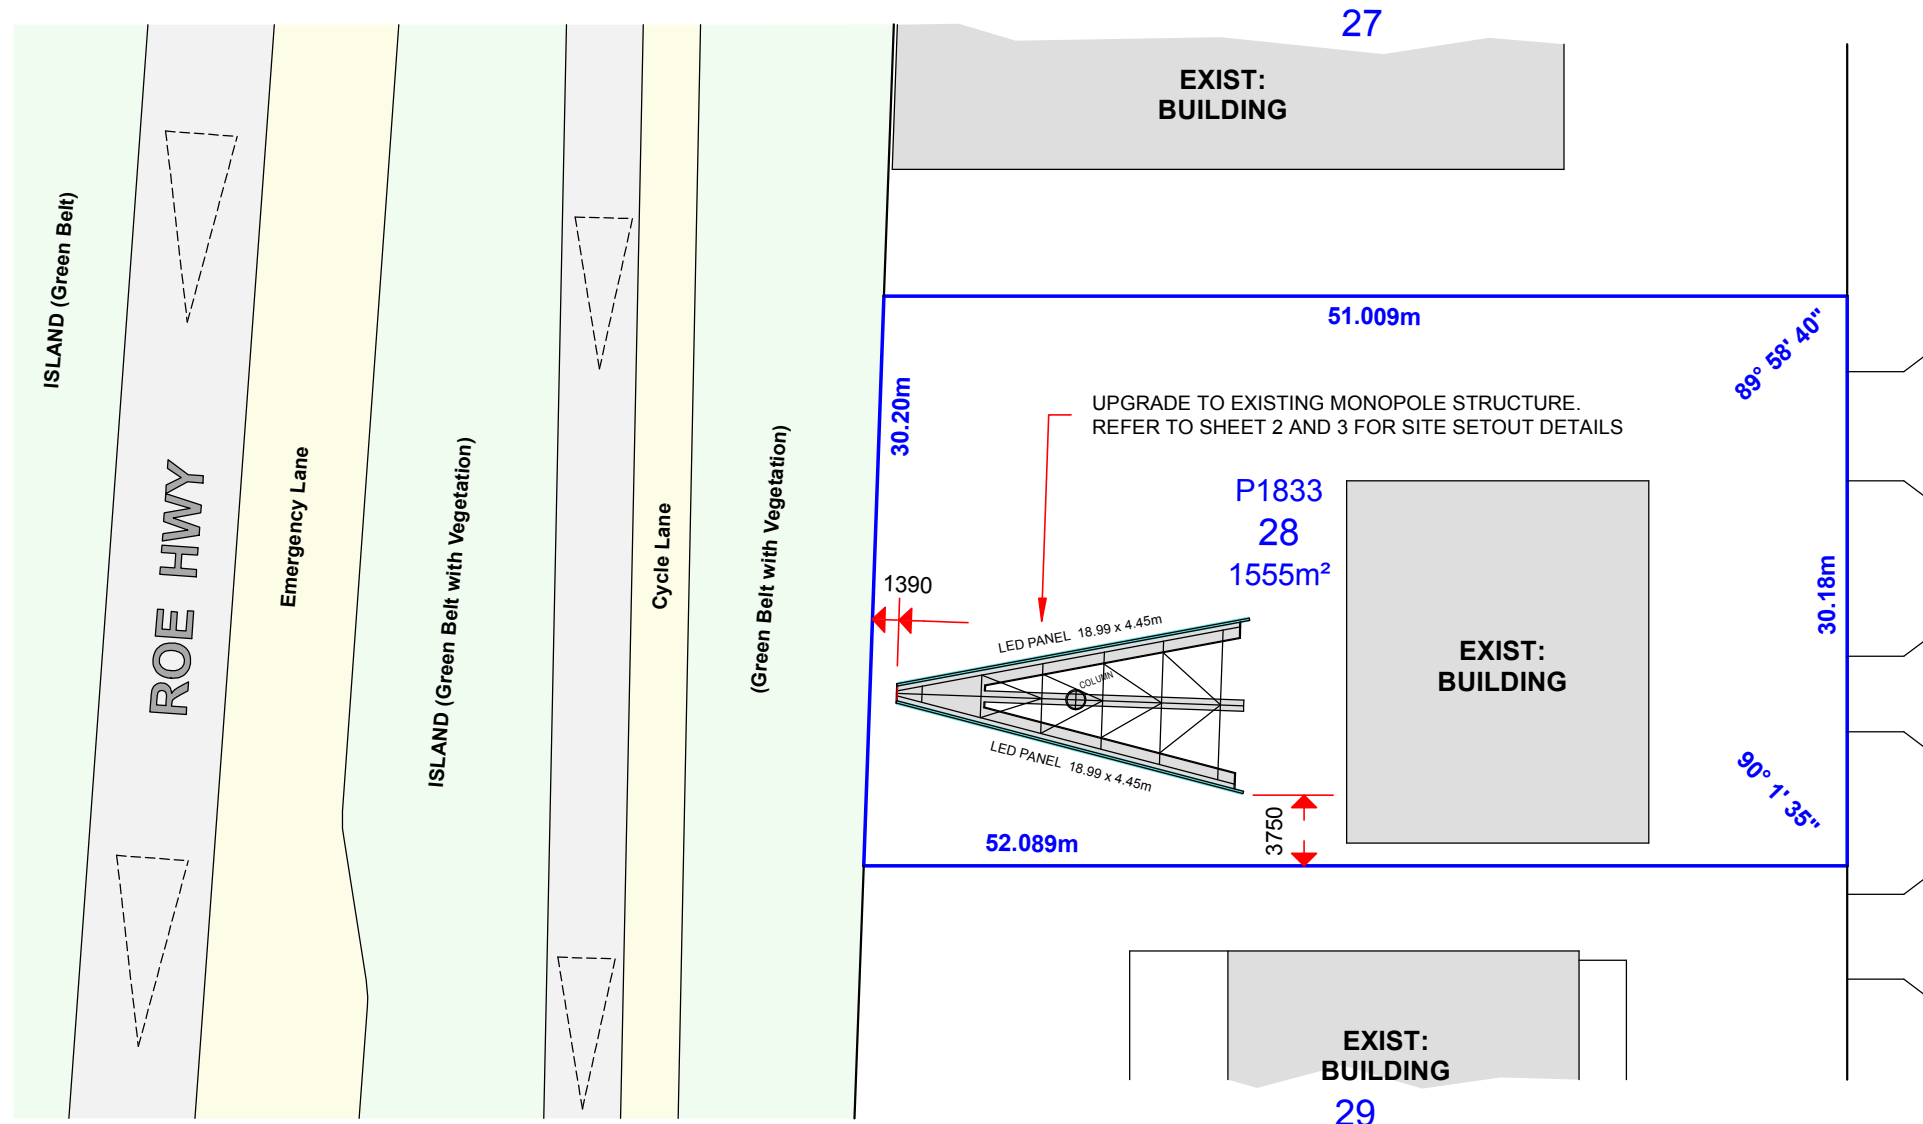


SITE PLAN
Scale 1:400




VailMedia Pty Ltd	
Project: Upgrade of existing Monopole Structure	
Location: LT 28 23 STANHOPE GARDENS MIDVALE WA	
Revision: 4	SHEET SIZE: A3
Date: 25/07/2024	S1 of 3

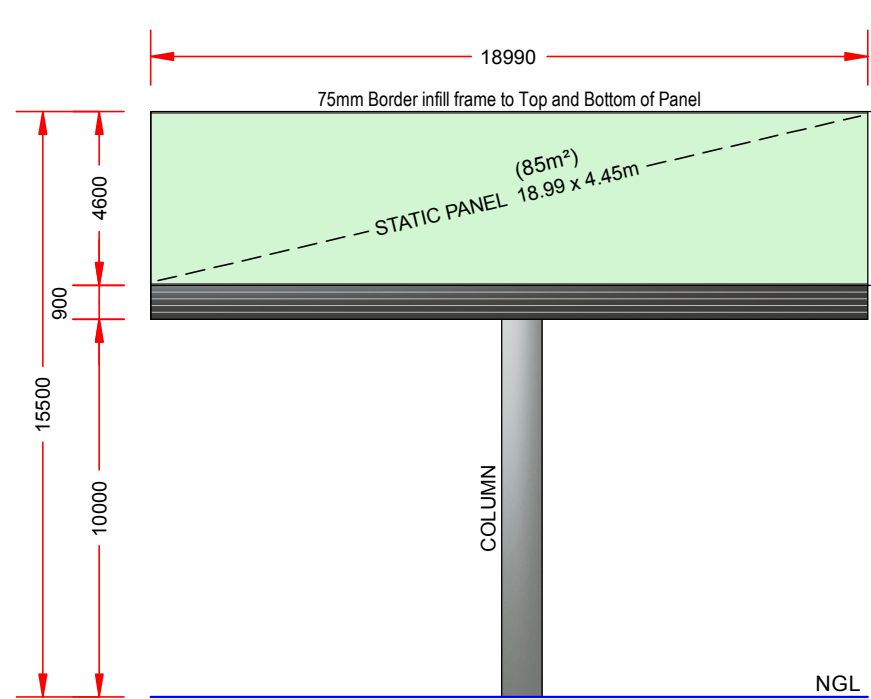


VIEW 1

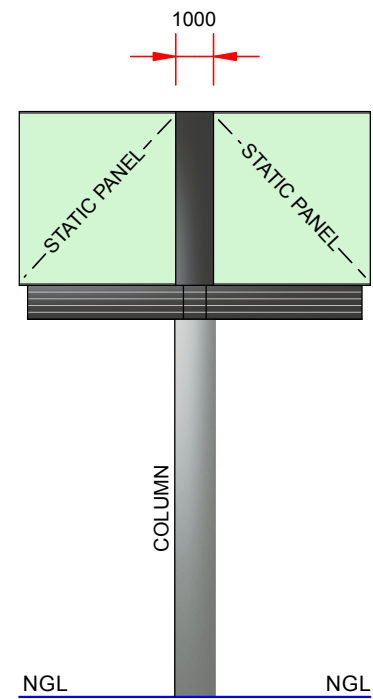


VIEW 2

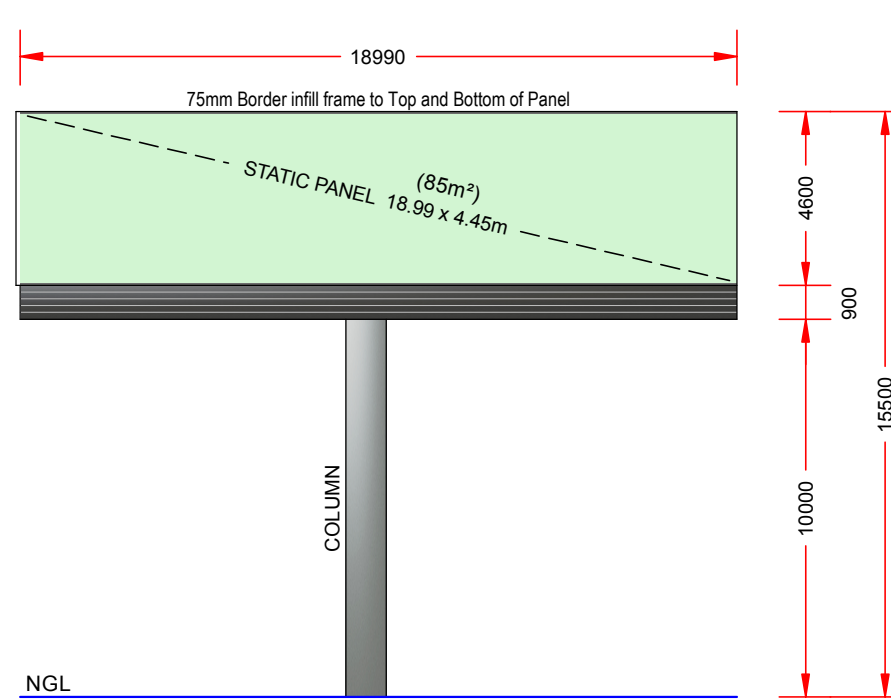

VIEW 3

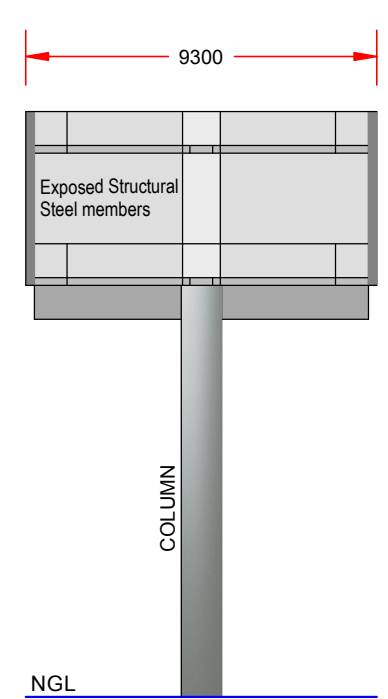

VIEW 4

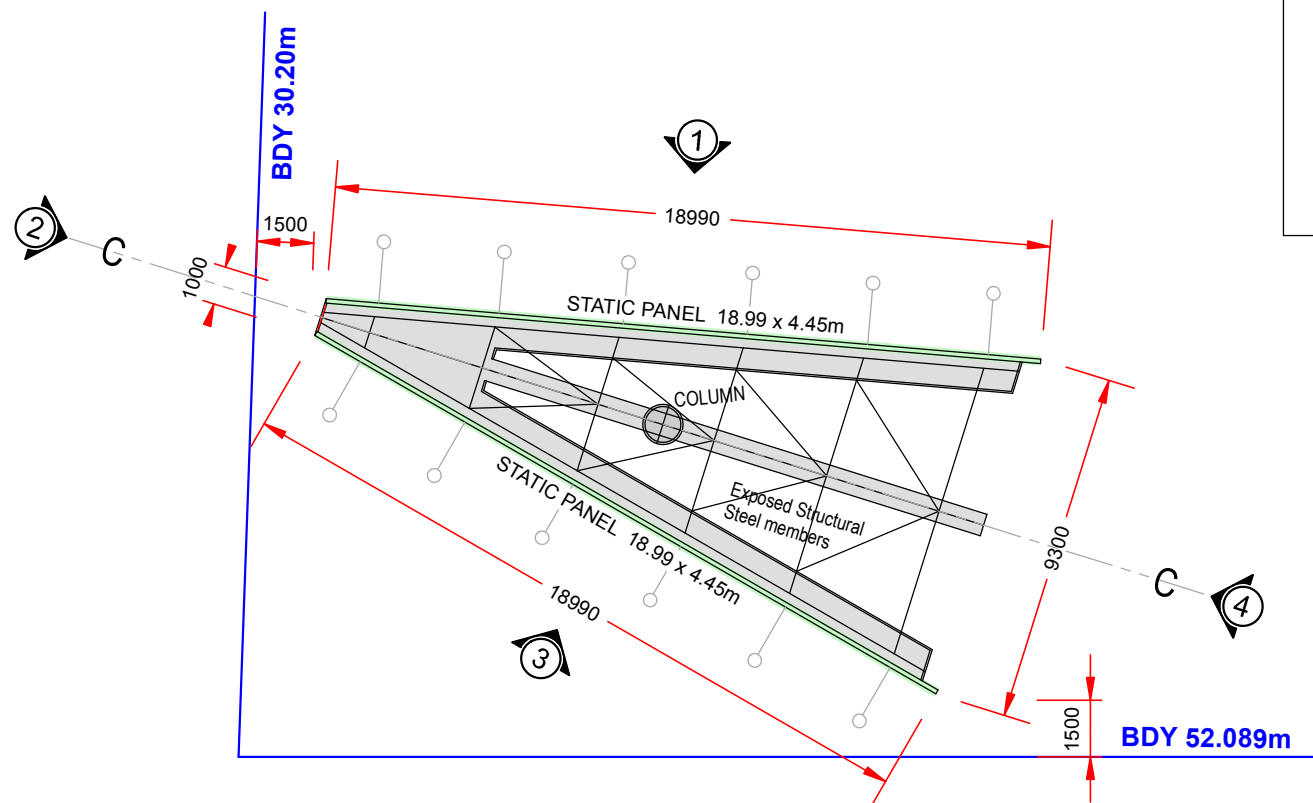

ORIENTATION



PLAN VIEW

PROPOSED WORKS

- Remove 10m Column / Replace with 12m Column
- Remove 2x STATIC Panels / Replace with 2x LED Panels
- Rotate Structure (at Column) Anti-clockwise 15° 30' approx (Set @ 90 degrees to Rear (30.20m) Boundary line)

EXIST: DETAILS

Scale 1:200

VailMedia Pty Ltd

Project:
Upgrade of existing Monopole Structure



Location:
**LT 28
23 STANHOPE GARDENS
MIDVALE WA**

Revision: 4

SHEET SIZE: A3

Date: 25/07/2024

S2 of 3

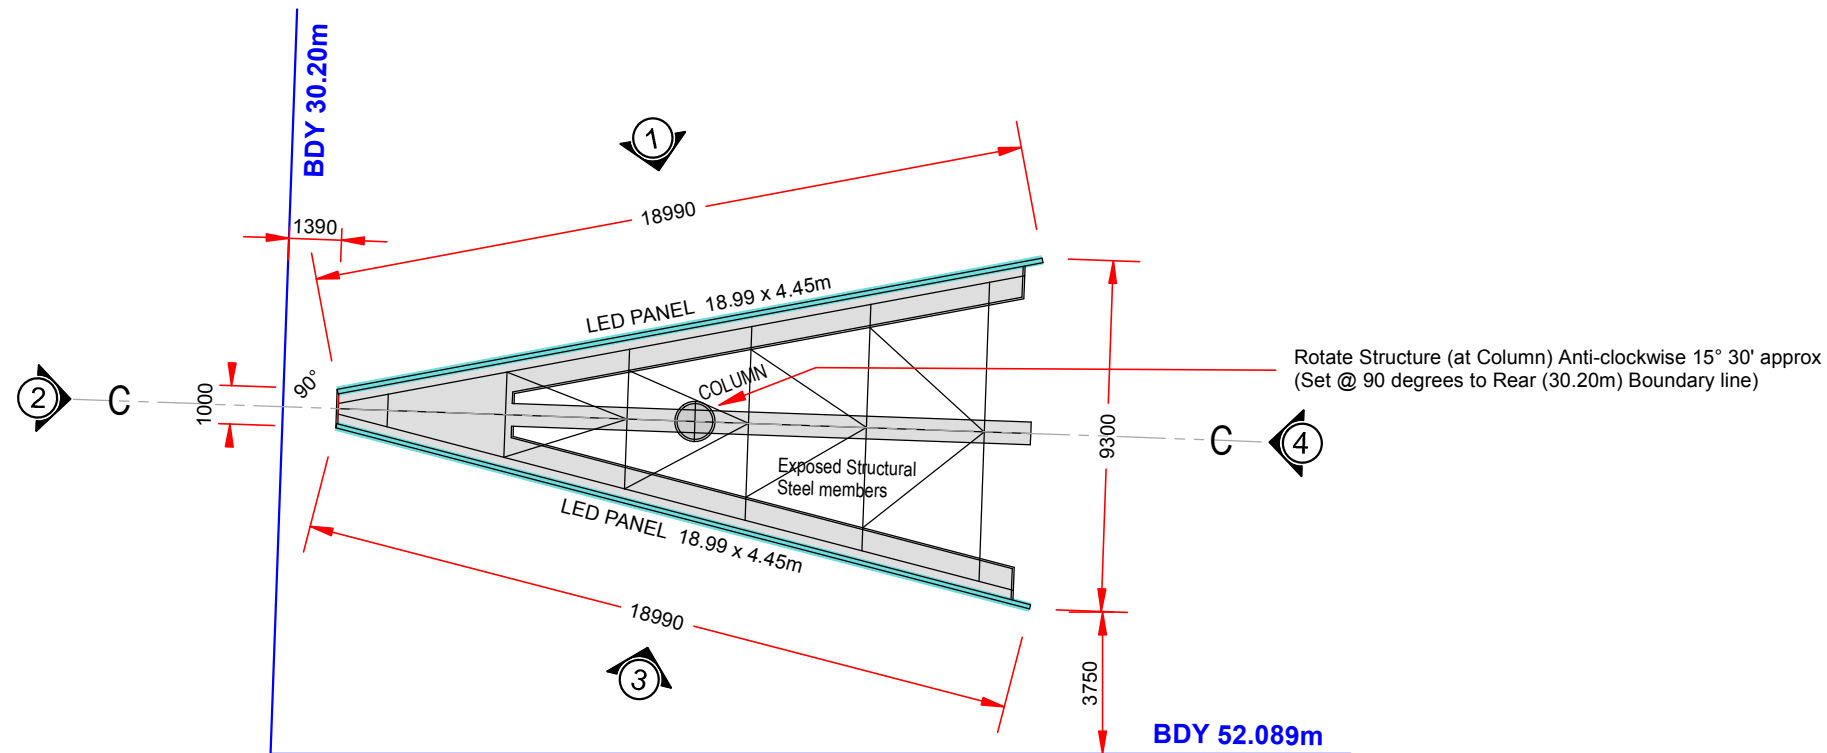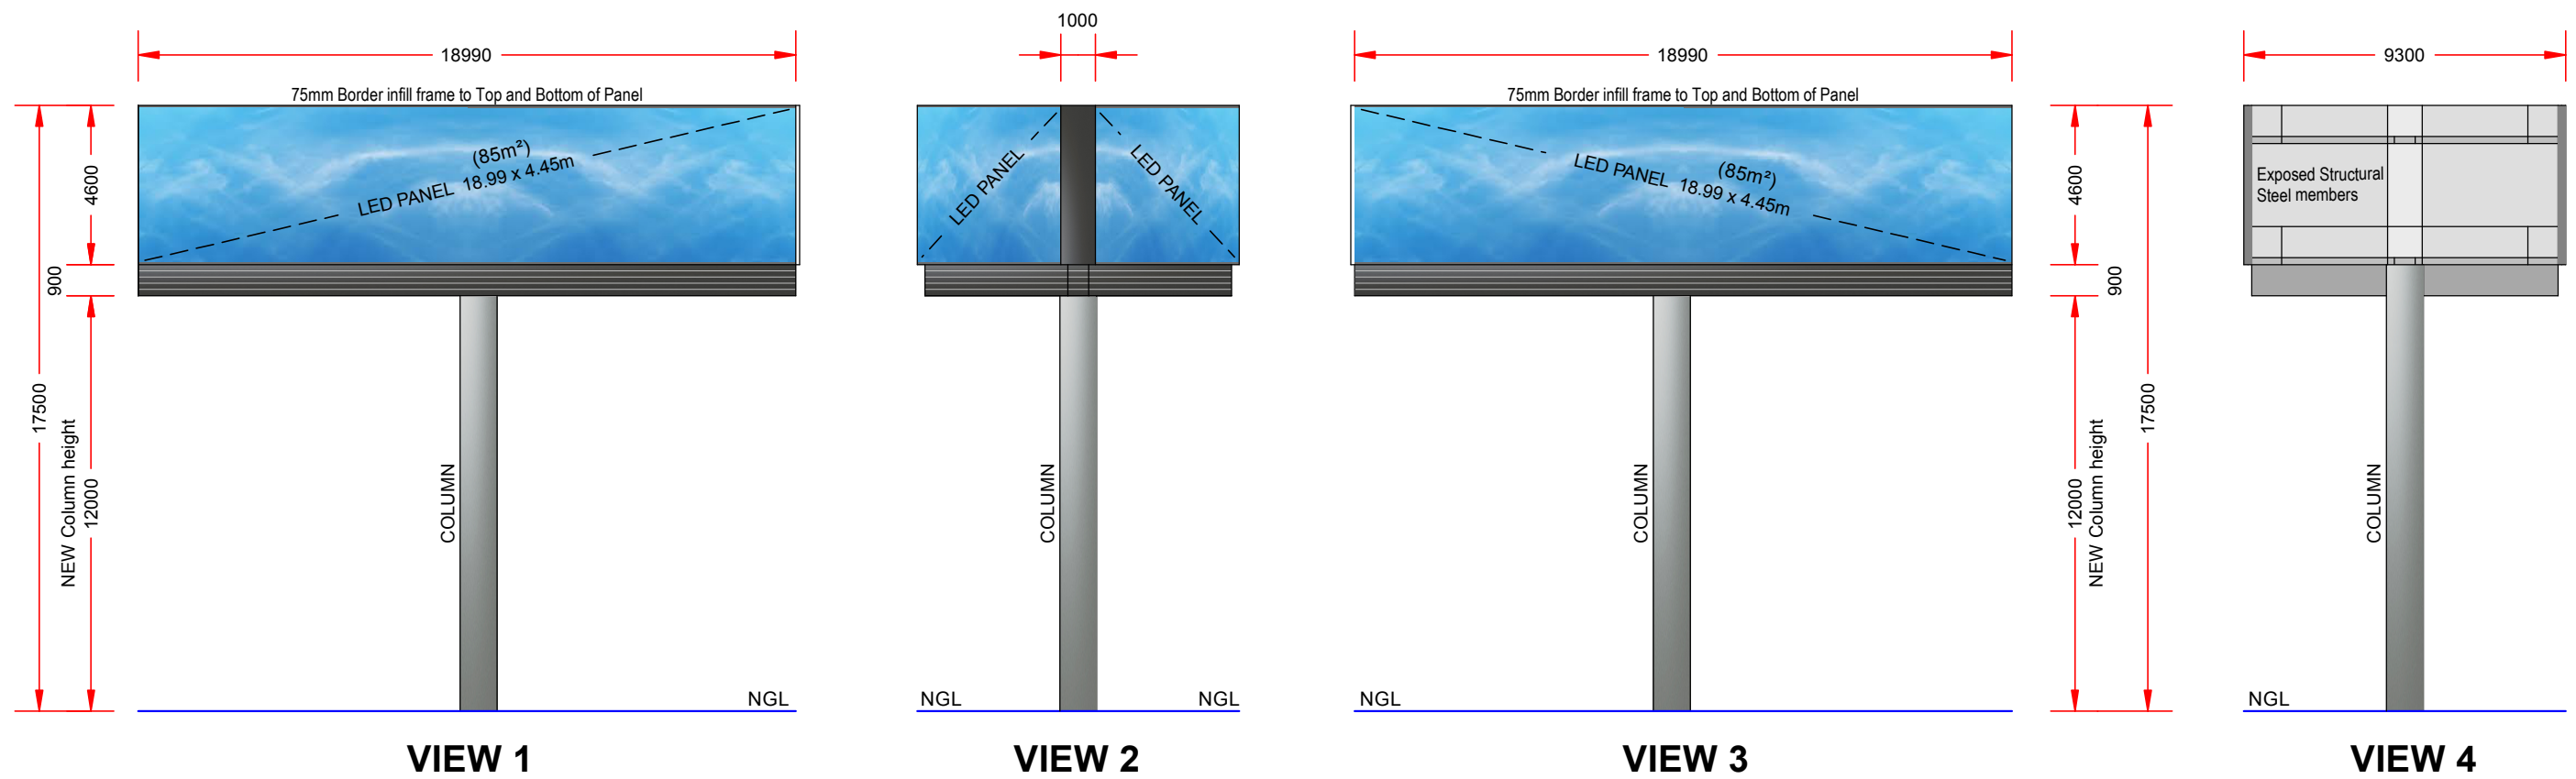

PLAN VIEW

PROPOSED DETAILS

Scale 1:200

VailMedia Pty Ltd	
Project: Upgrade of existing Monopole Structure	
Location: LT 28 23 STANHOPE GARDENS MIDVALE WA	
Revision: 4	SHEET SIZE: A3
Date: 25/07/2024	S3 of 3