


NOTE:- THIS SITEPLAN ACCORDING BUILDING PERMIT GRANTED SUBJECT TO CITY OF MUNDARING ON 01/05/1996
EXCEPT BIN STORE LOCATION MOVED TO FRONT BOUNDRY AND ADDED 1 EXTRA PARKING

DAYANNA CLOSE

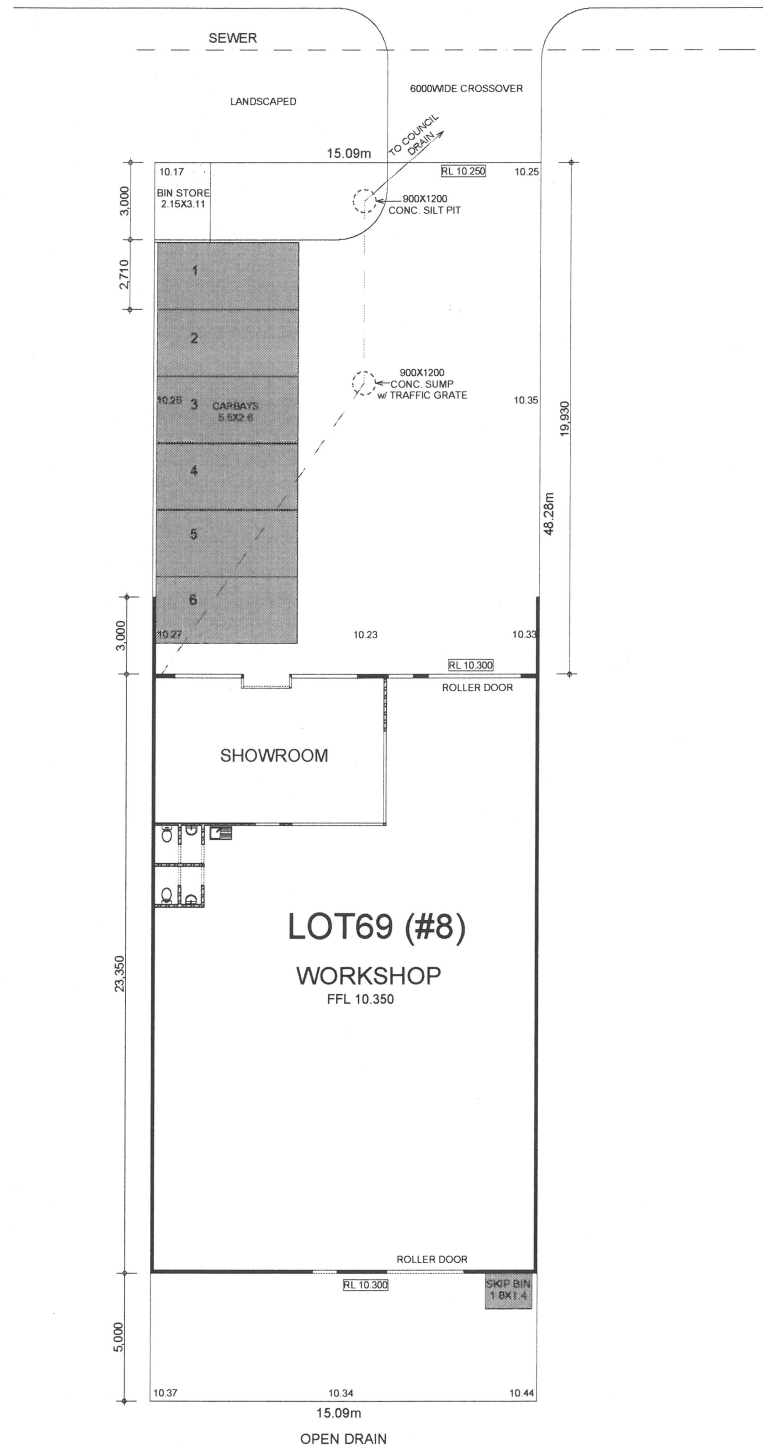

Wind Rating N Coastal Conditions C	VERSION: 1 PAGE:	OWNER 1: _____	REV DATE DRAWN DISCRIPTION
CLIENT: EKAMS Investment Trust	SCALE 1:200	OWNER 2: _____	1 01/06/25 PLANNING DRAWINGS
LOT 69 (#8) Dayanna Close,	SITEPLAN	BUILDER: _____	
Midvale, WA		DATE: _____	
			© COPYRIGHT SUKHDEEP SINGH 2025
			This plan is the sole property of "SUKHDEEP SINGH" and must not be used without written permission.